


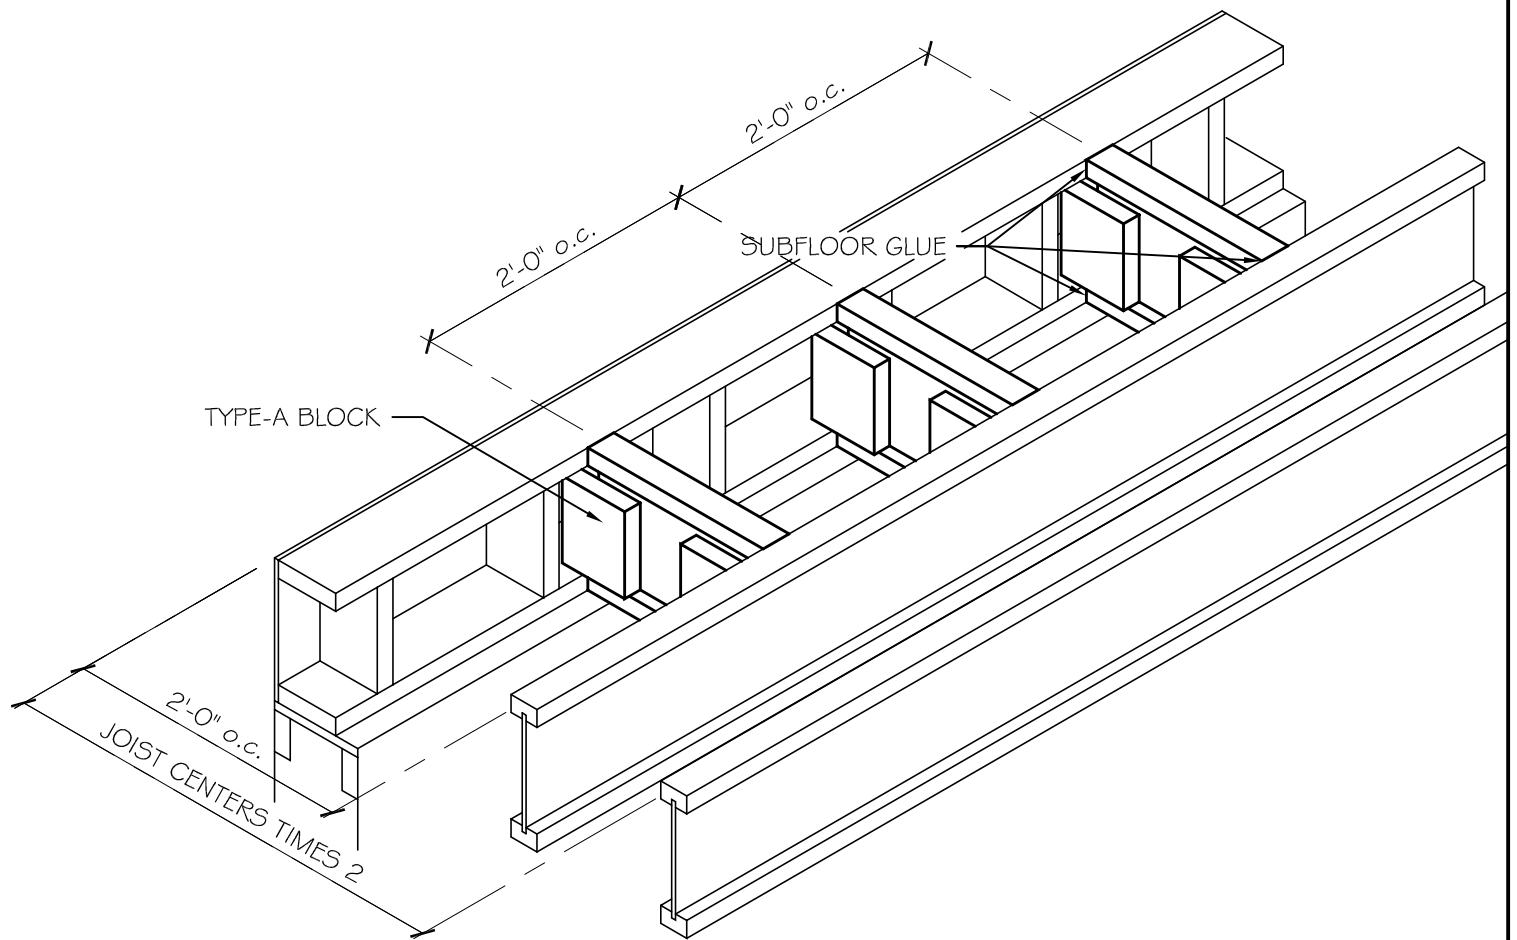

I-JOIST
TYPE-A BLOCK DETAIL

DRAWN	SBB
DATE	MAR 29/11
SCALE	NTS
NO.	
SHEET	OF
CCCF	



SASKATOON BRANCH
701-45th STREET WEST
SASKATOON, SK, CAN.
S7L 5W5
PH (306) 244-7119
FX (306) 244-0553
SASKATOON@NUFAB.COM

REGINA BRANCH
610 HENDERSON DRIVE
REGINA, SK, CAN.
S4N 5X3
PH (306) 721-8131
FX (306) 721-2562
REGINA@NUFAB.COM

